



# ZAC MONRO ARCHITECTS


Initial concept phasing sketch for:  
**Bolingbroke Academy Butterfly Garden**

Document Ref:  
B23029-ZMA-PP-Sketch Scheme Document-SK01-Rev 0 -23/11/23



# Proposed Design

## Proposed Garden Phasing Sequence

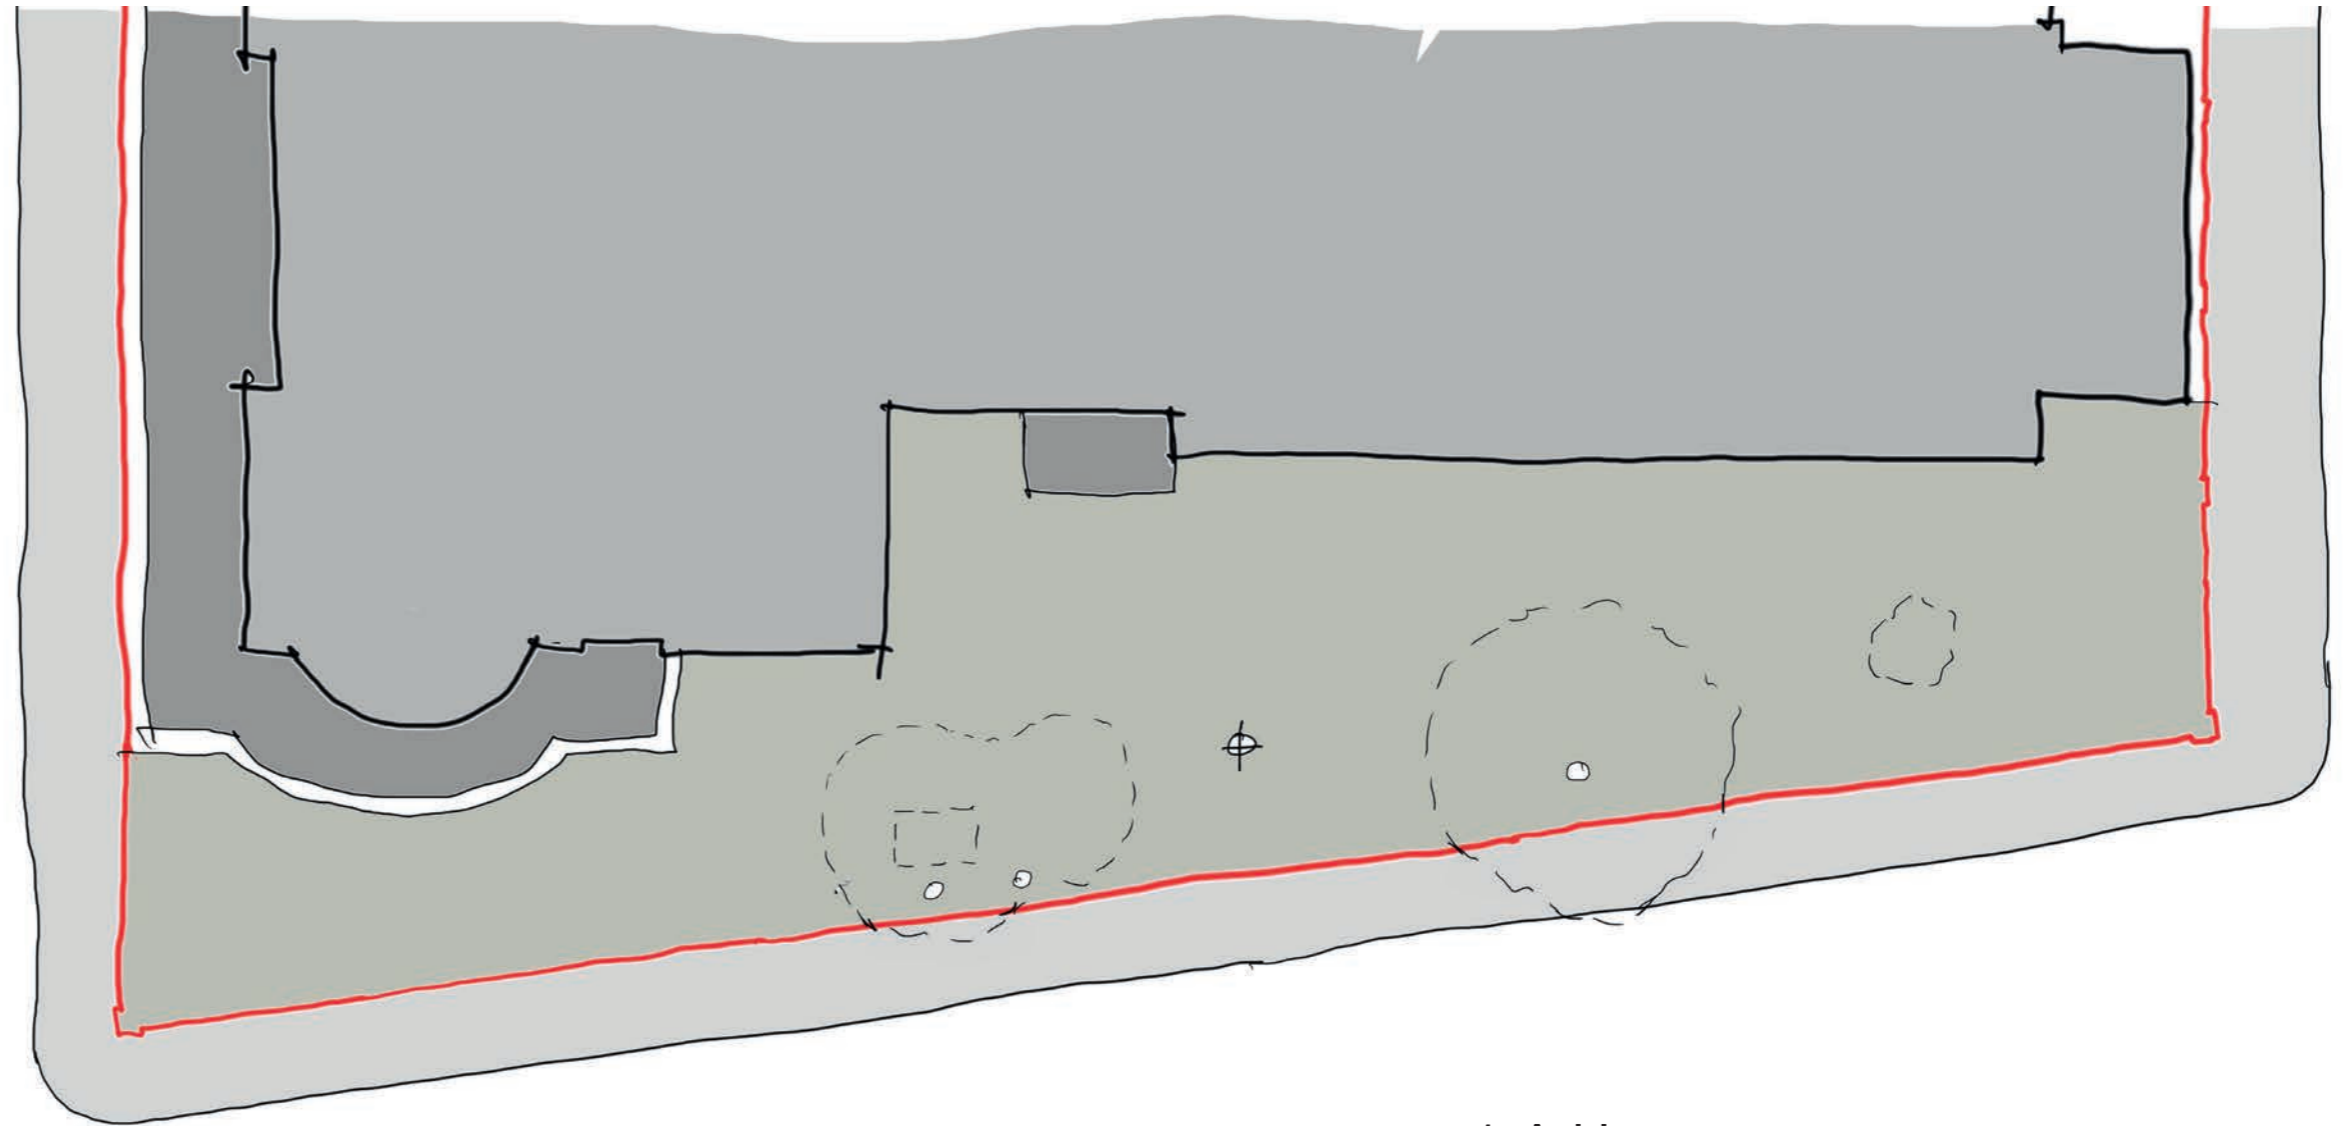



1 - As is!






# Proposed Design

## Proposed Garden Phasing Sequence

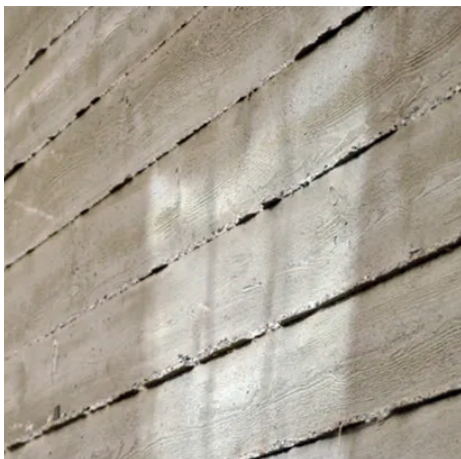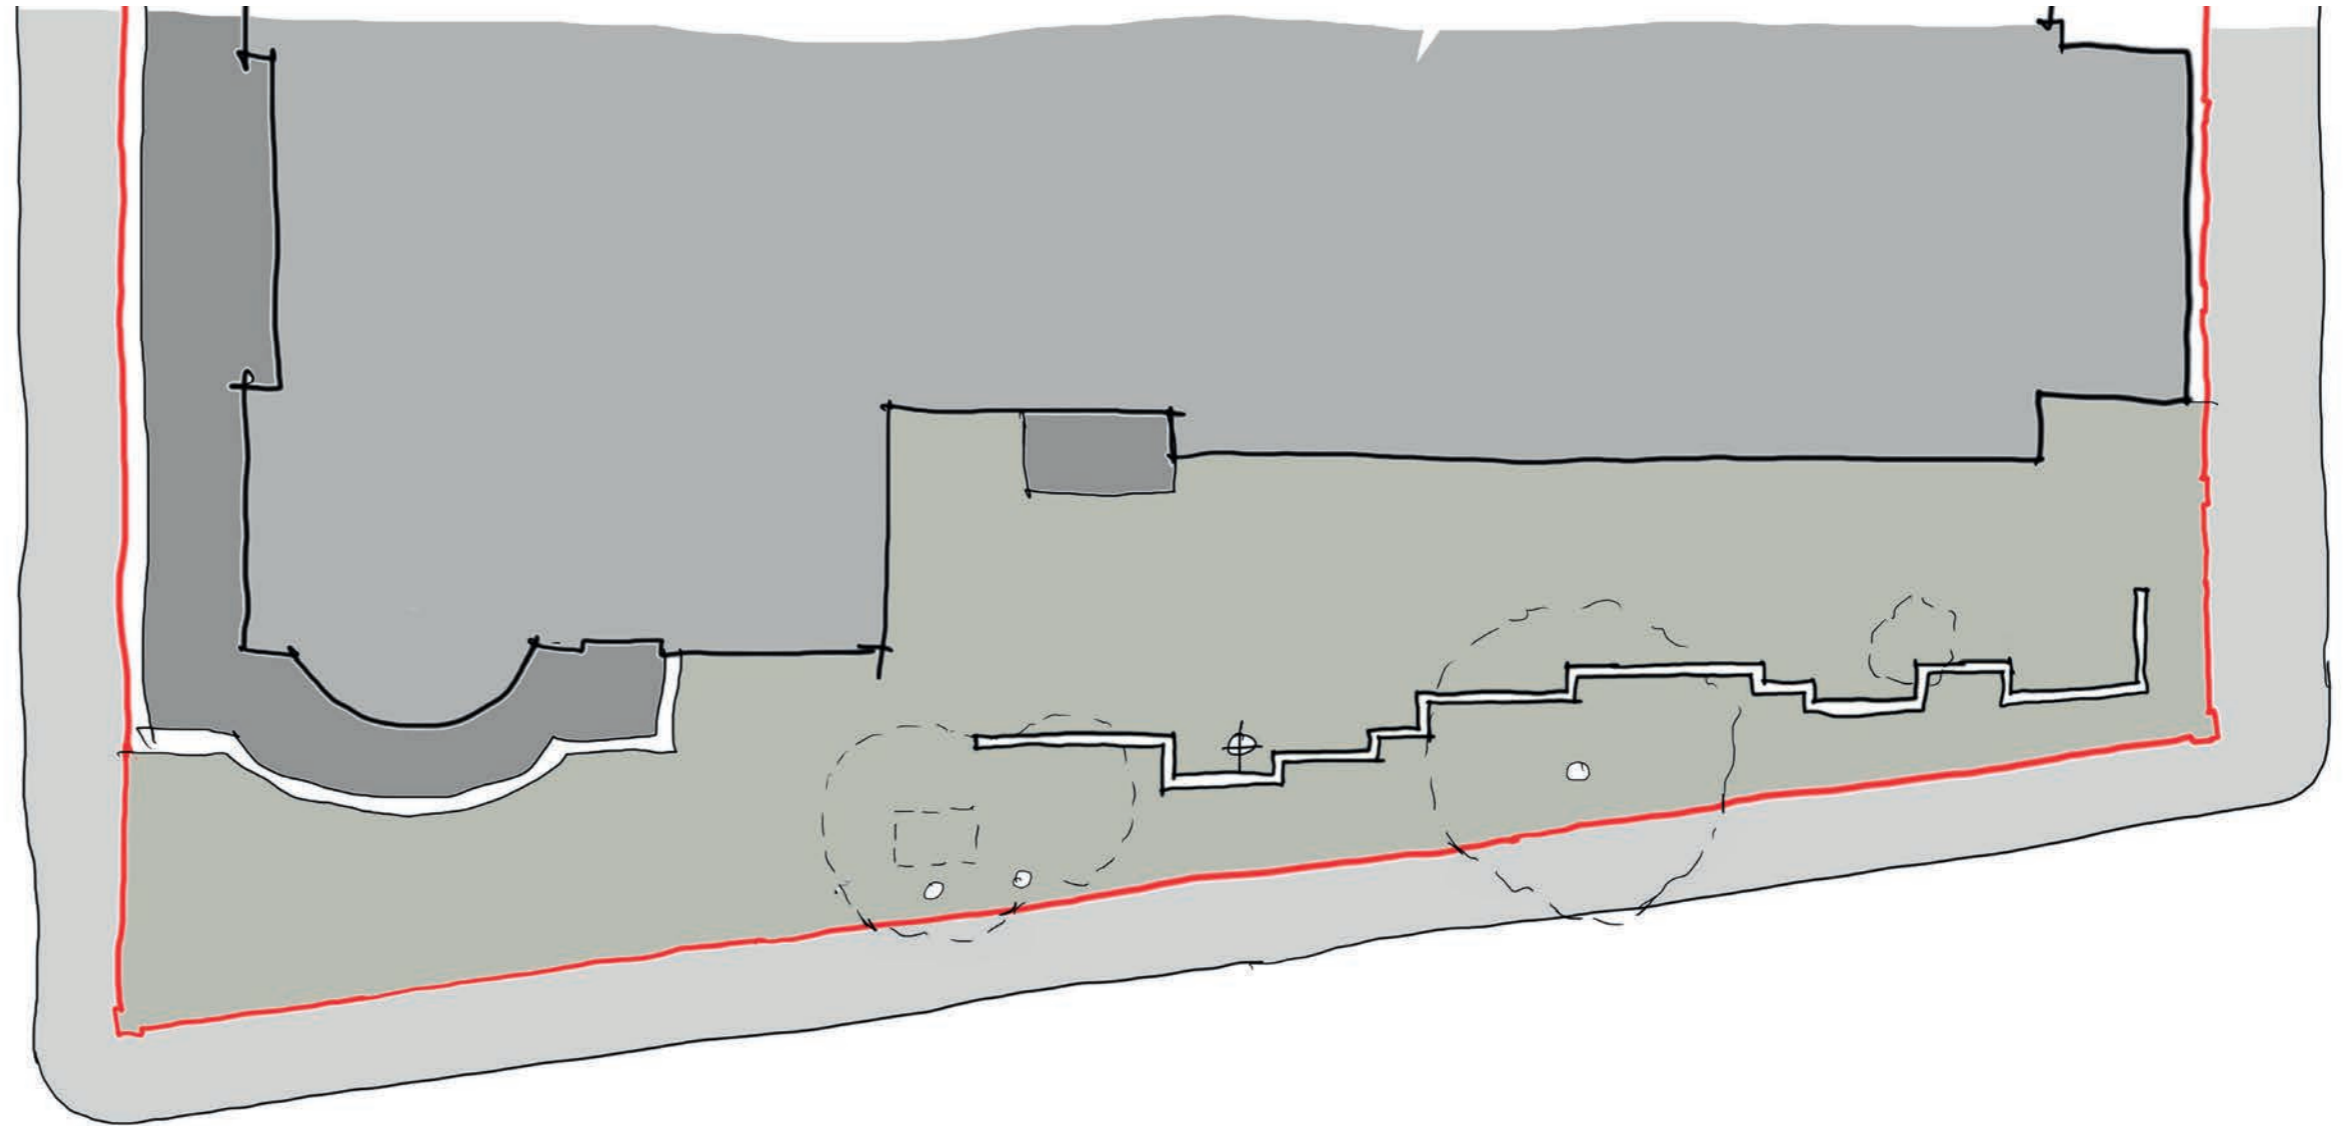

2 - Low Landscaped Retaining wall - cast in situ to allow for level central area, planting beds behind, and as structure to affix benches to.






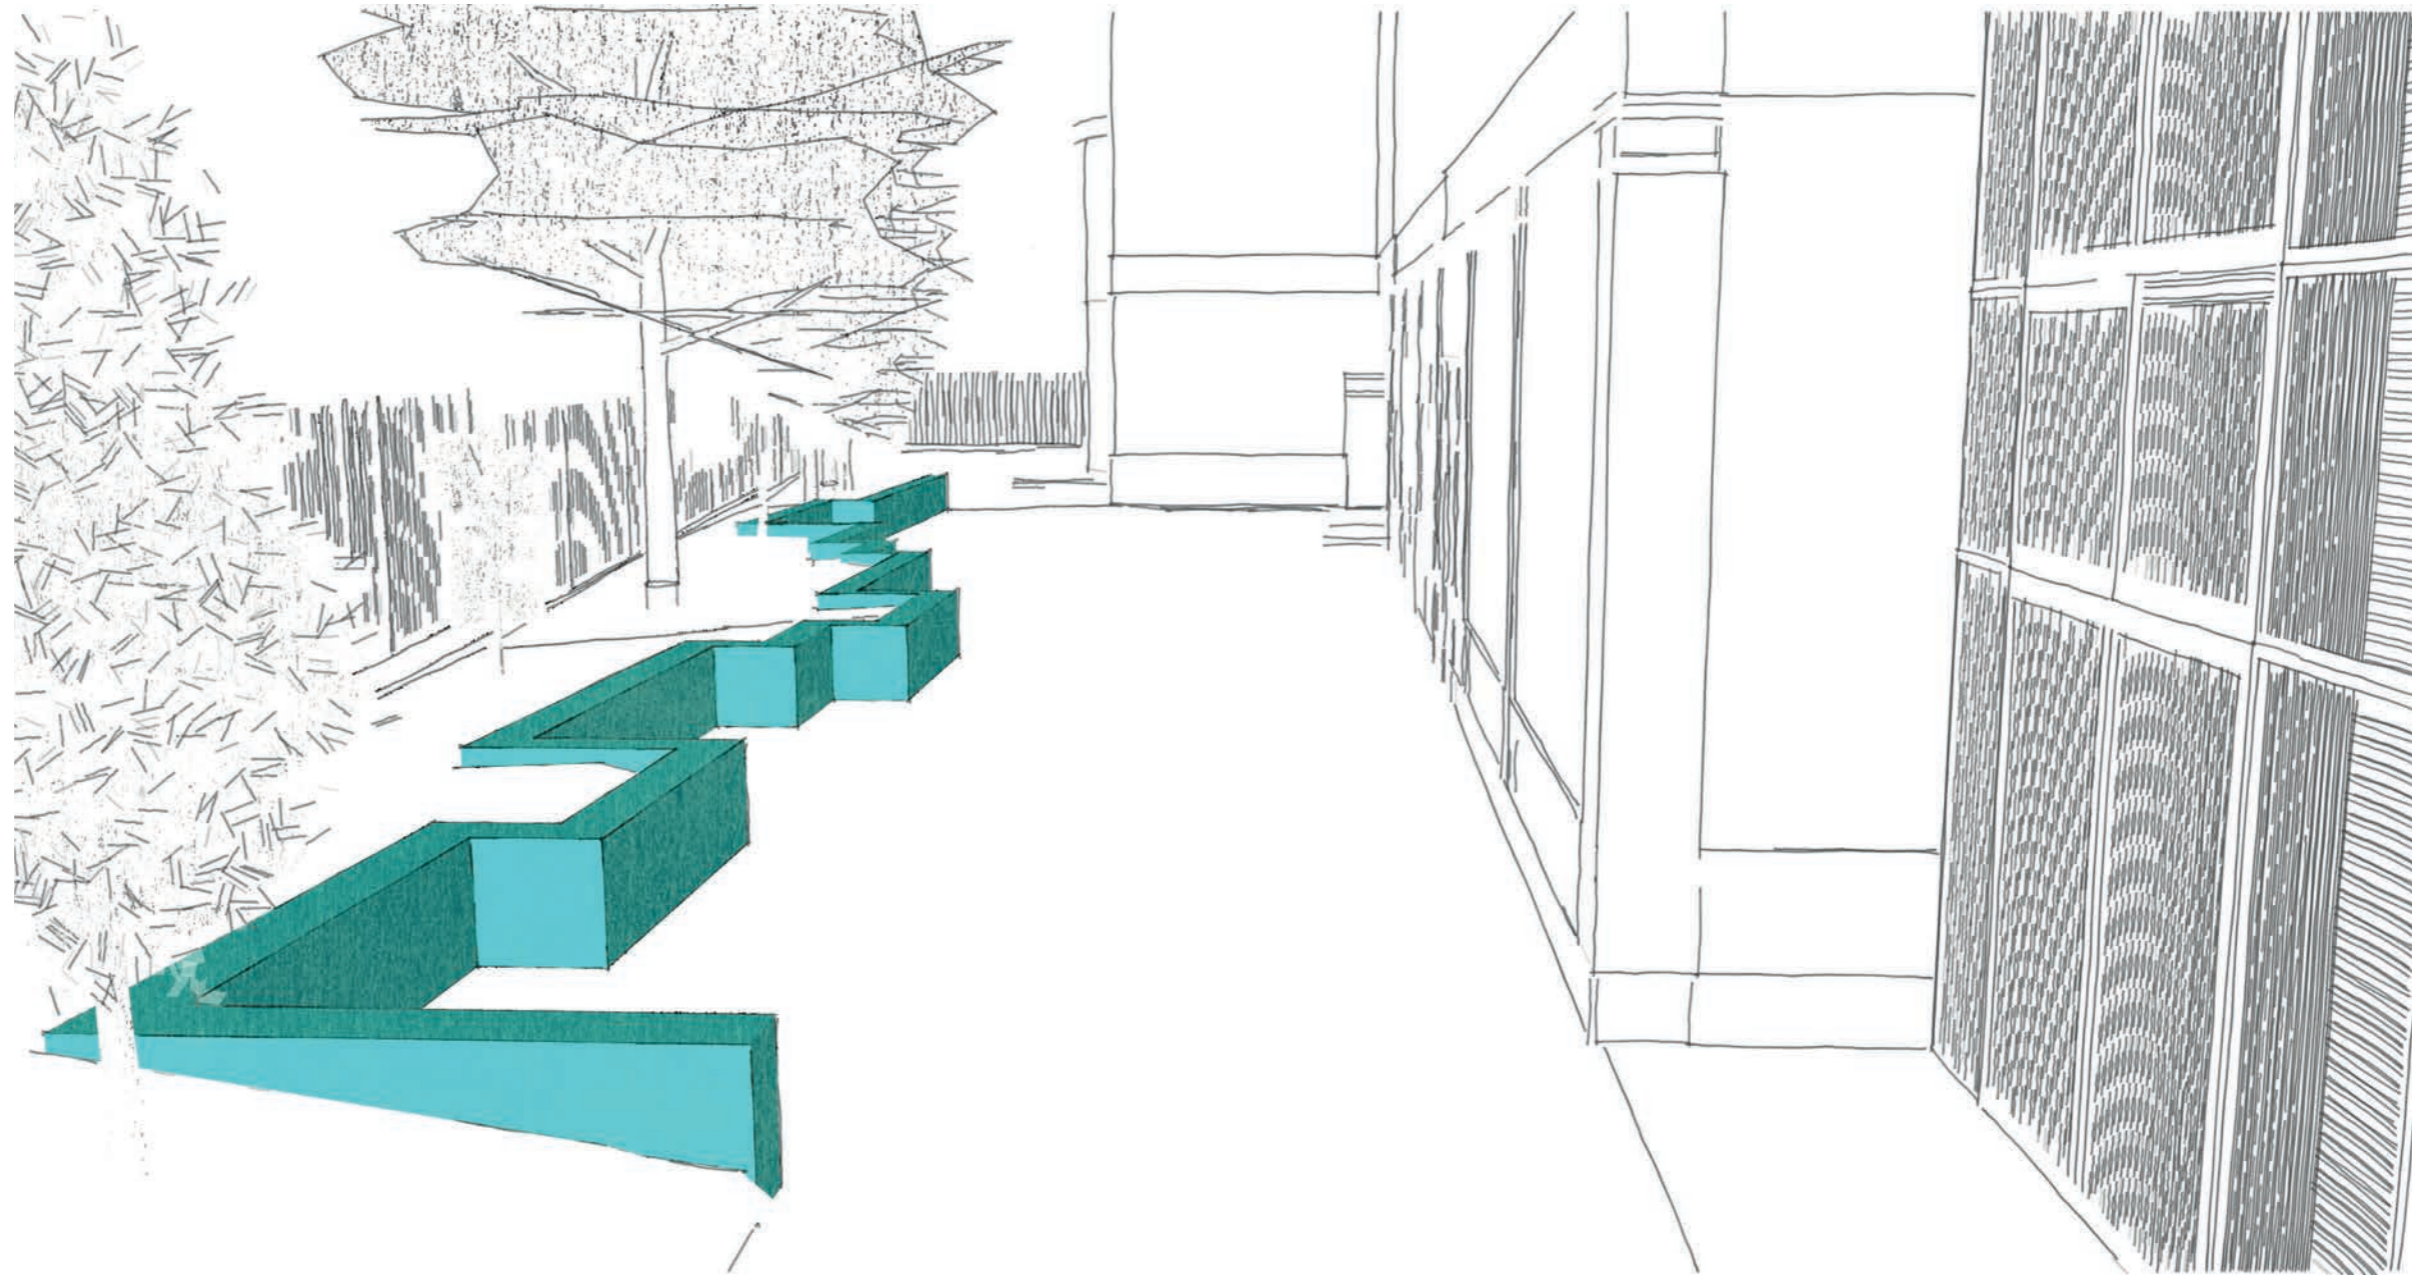


2 - Low Landscaped Retaining wall - cast in situ



# Proposed Design

## Proposed Garden Phasing Sequence

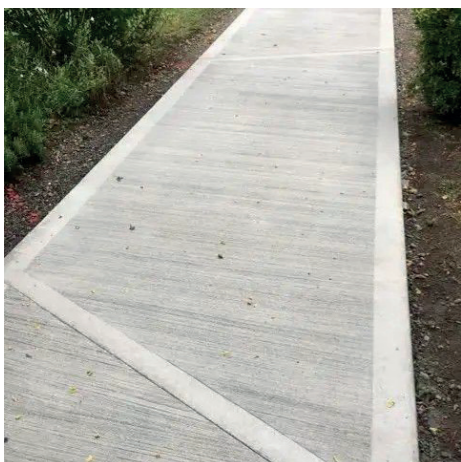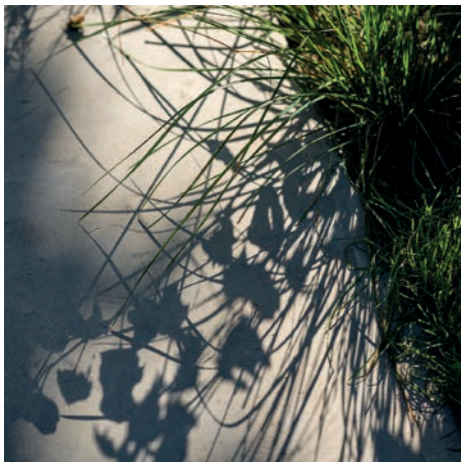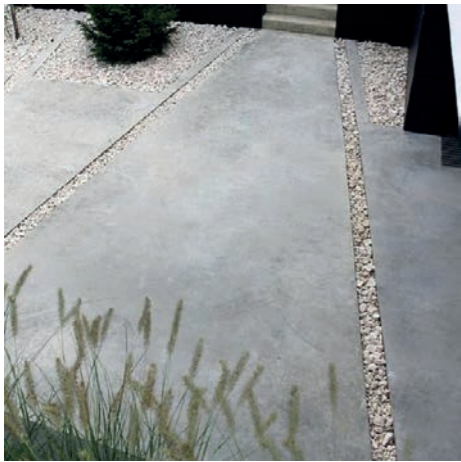
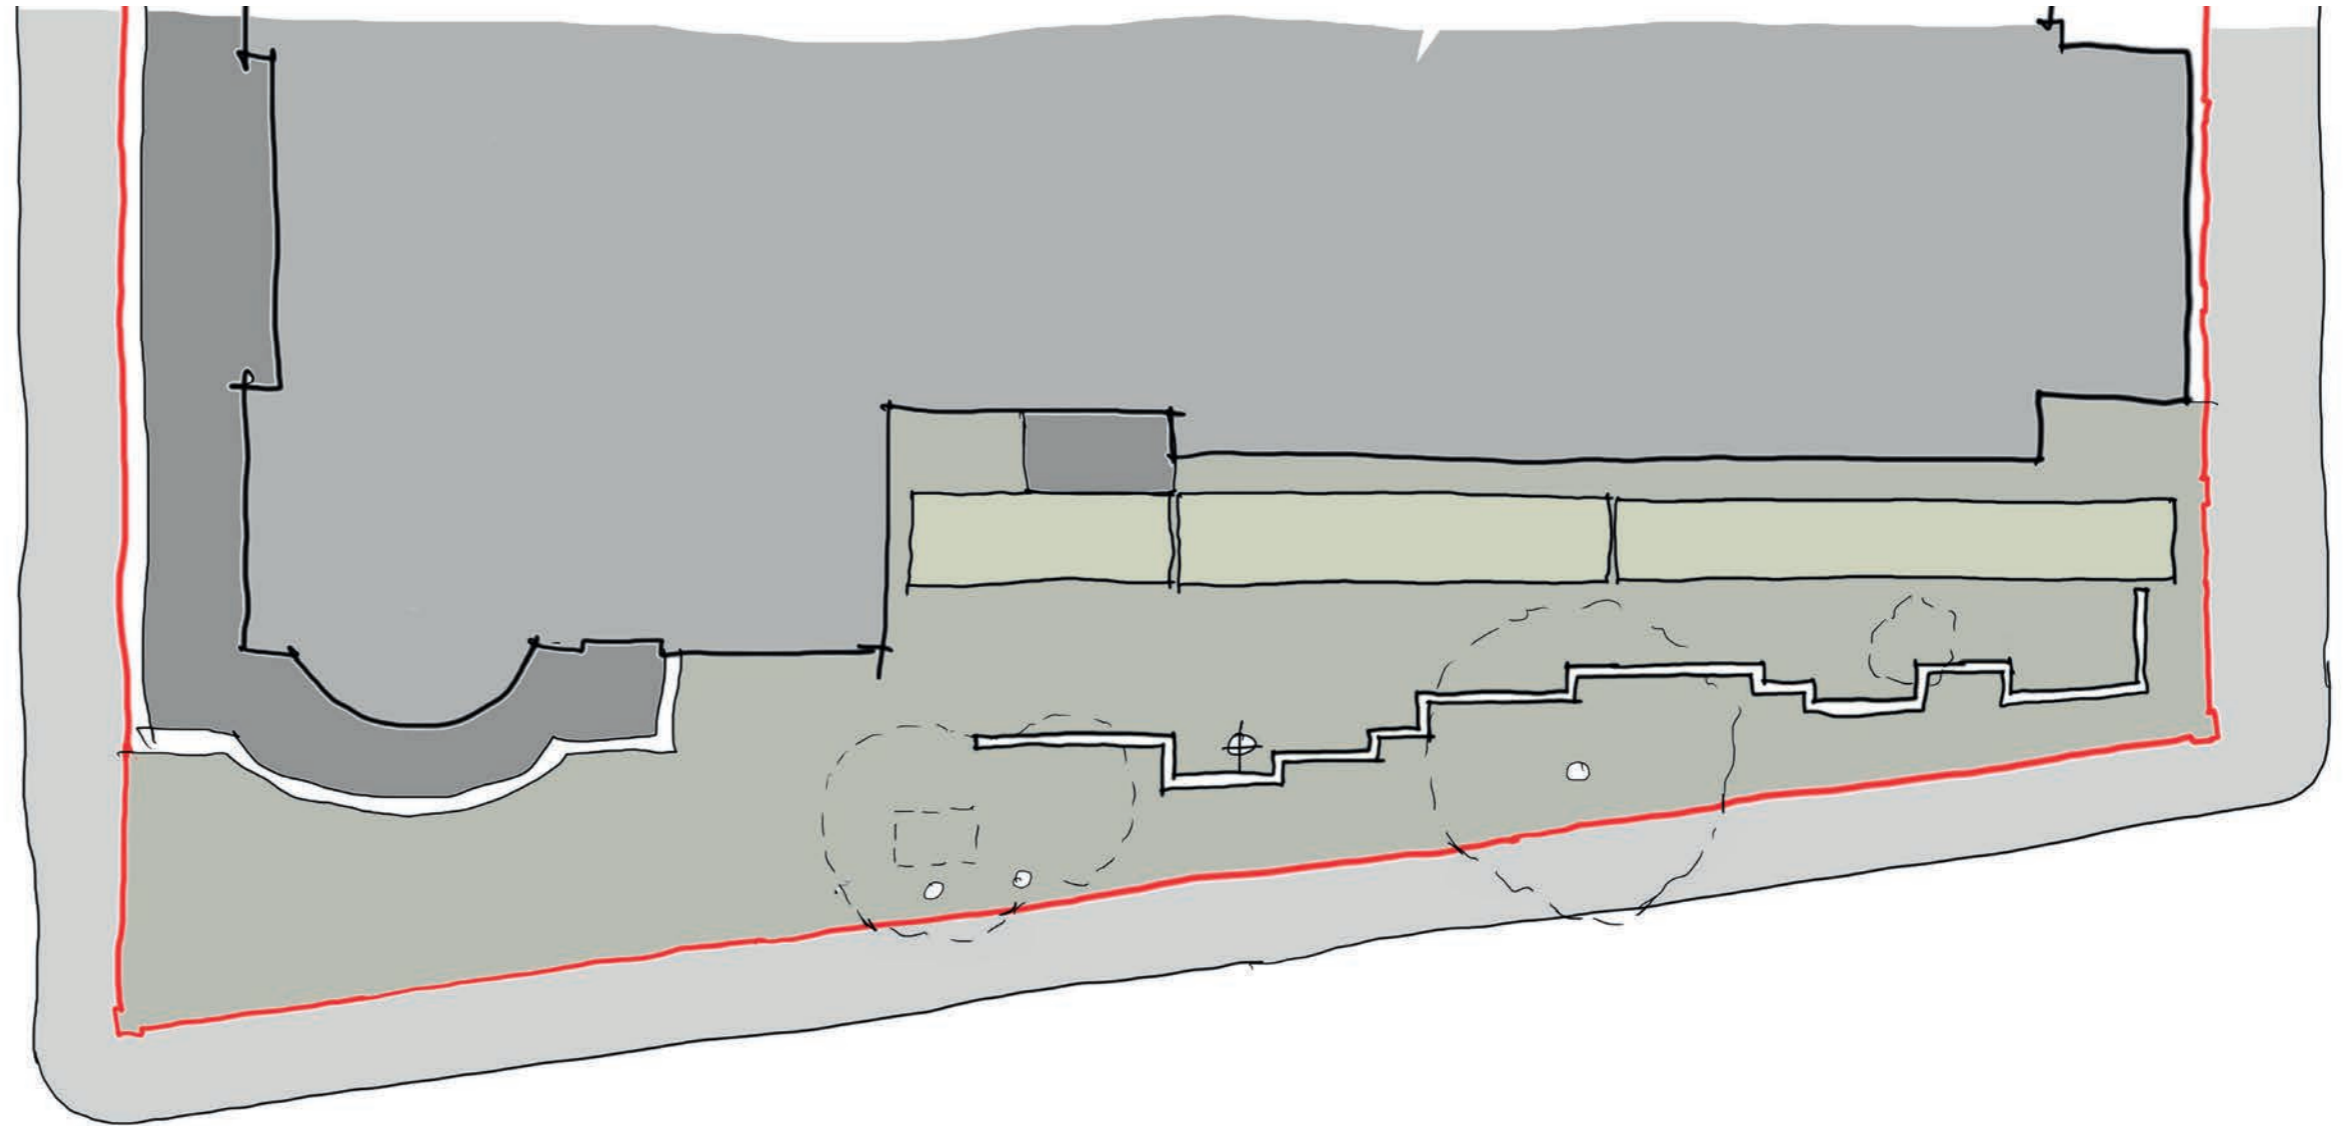


3 - External hard floor finish - cast insitu, to make the route usable



# Proposed Design

## Proposed Garden Phasing Sequence

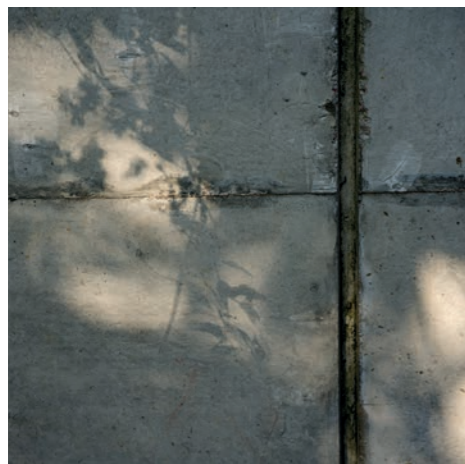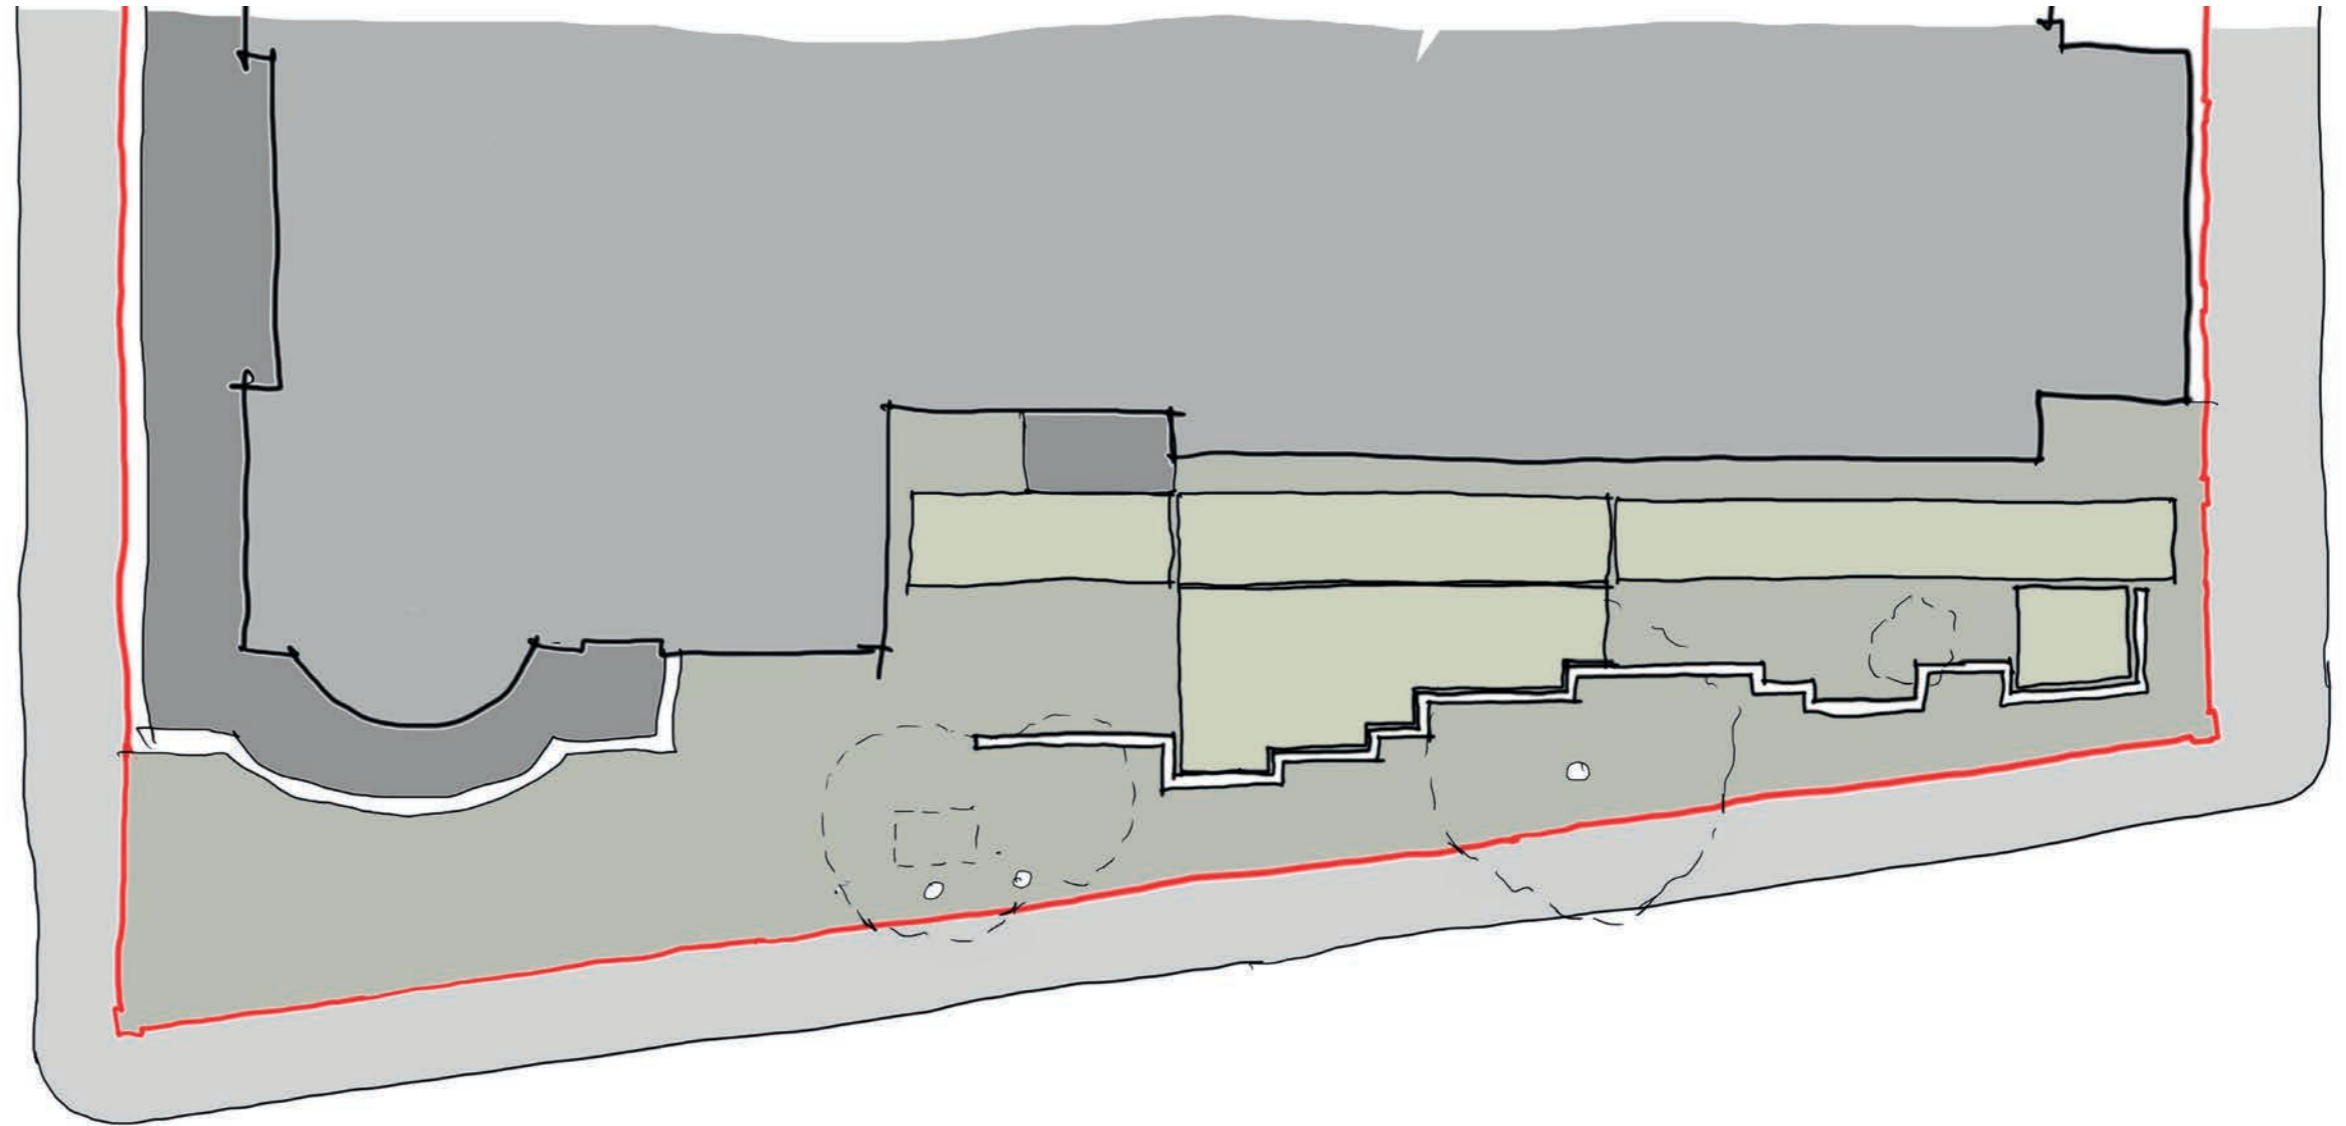

4 - Secondary External hard floor finish - for bike area and covered area



# Proposed Design

## Proposed Garden Phasing Sequence





**5 - Planting of any trees or larger shrubs now that groundworks are complete**



# Proposed Design

## Proposed Garden Phasing Sequence

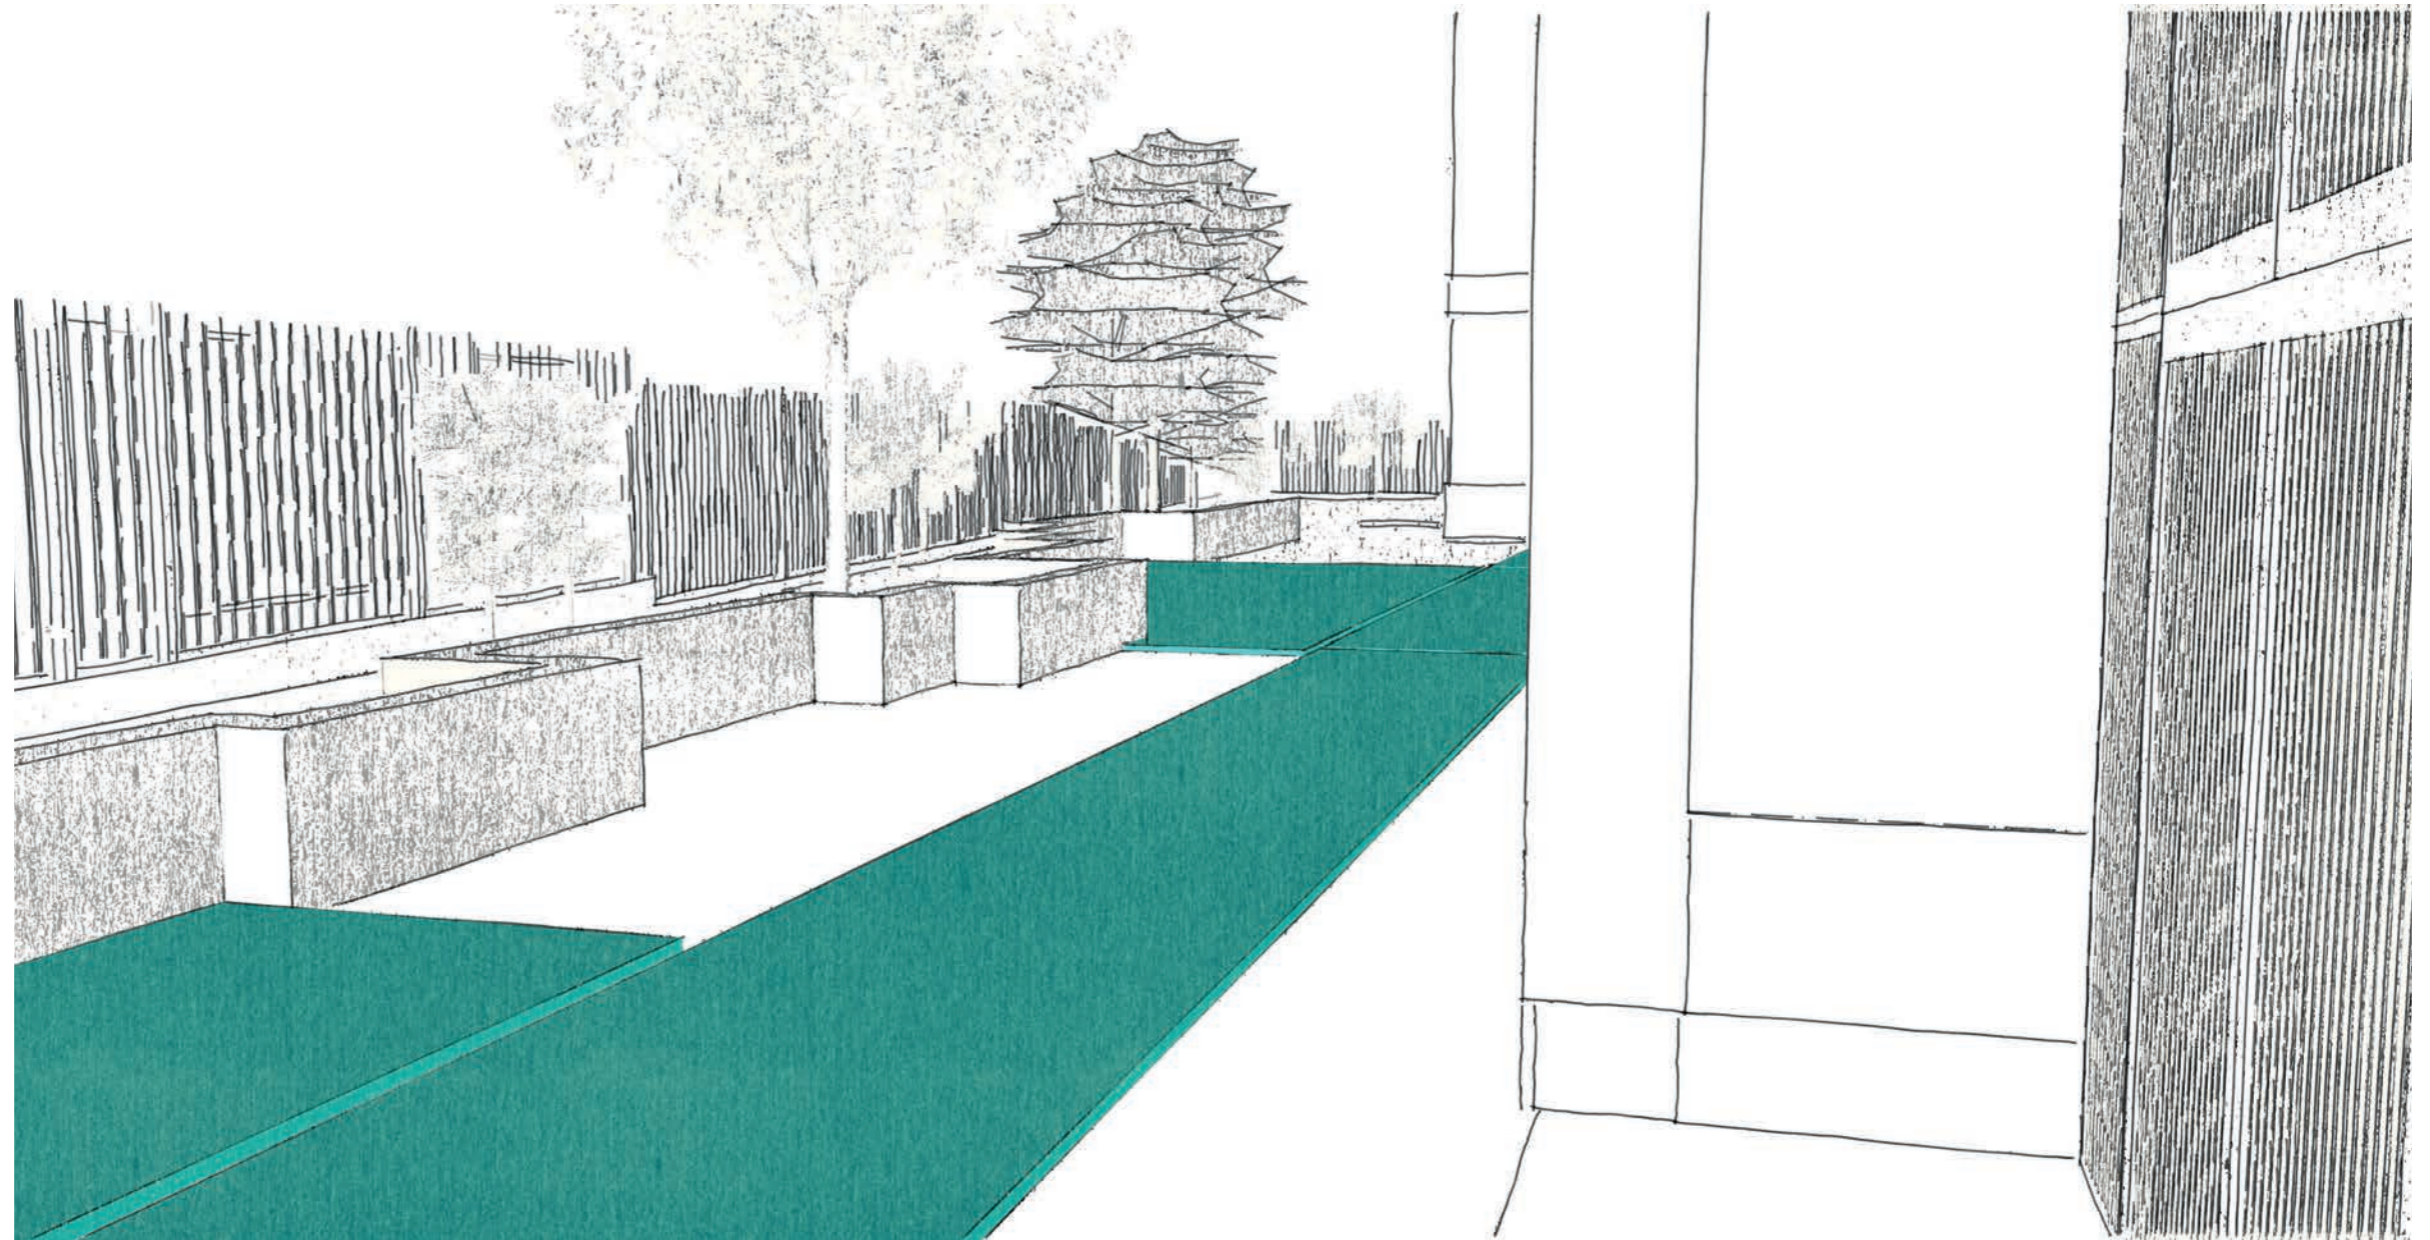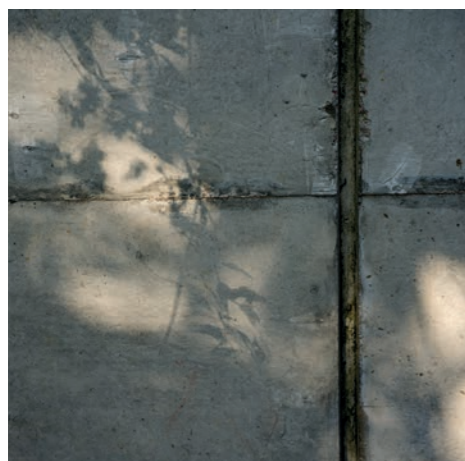

External hard floor finish - cast insitu, to make the route usable



# Proposed Design

## Proposed Garden Phasing Sequence



6 - Shelter - Posts and canvas to create central covered zone




# Proposed Design

## Proposed Garden Phasing Sequence







**7 - 'Fit-out' - Soft Landscaping planted around the wall and in beds for 2 garden spaces, additional paving'ground finish, and benches fixed to the wall.**

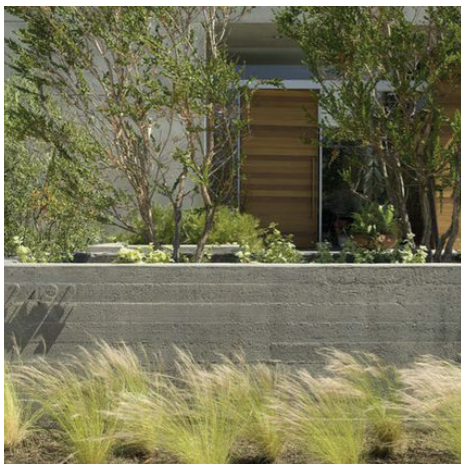



# Proposed Design

## Proposed Garden Phasing Sequence

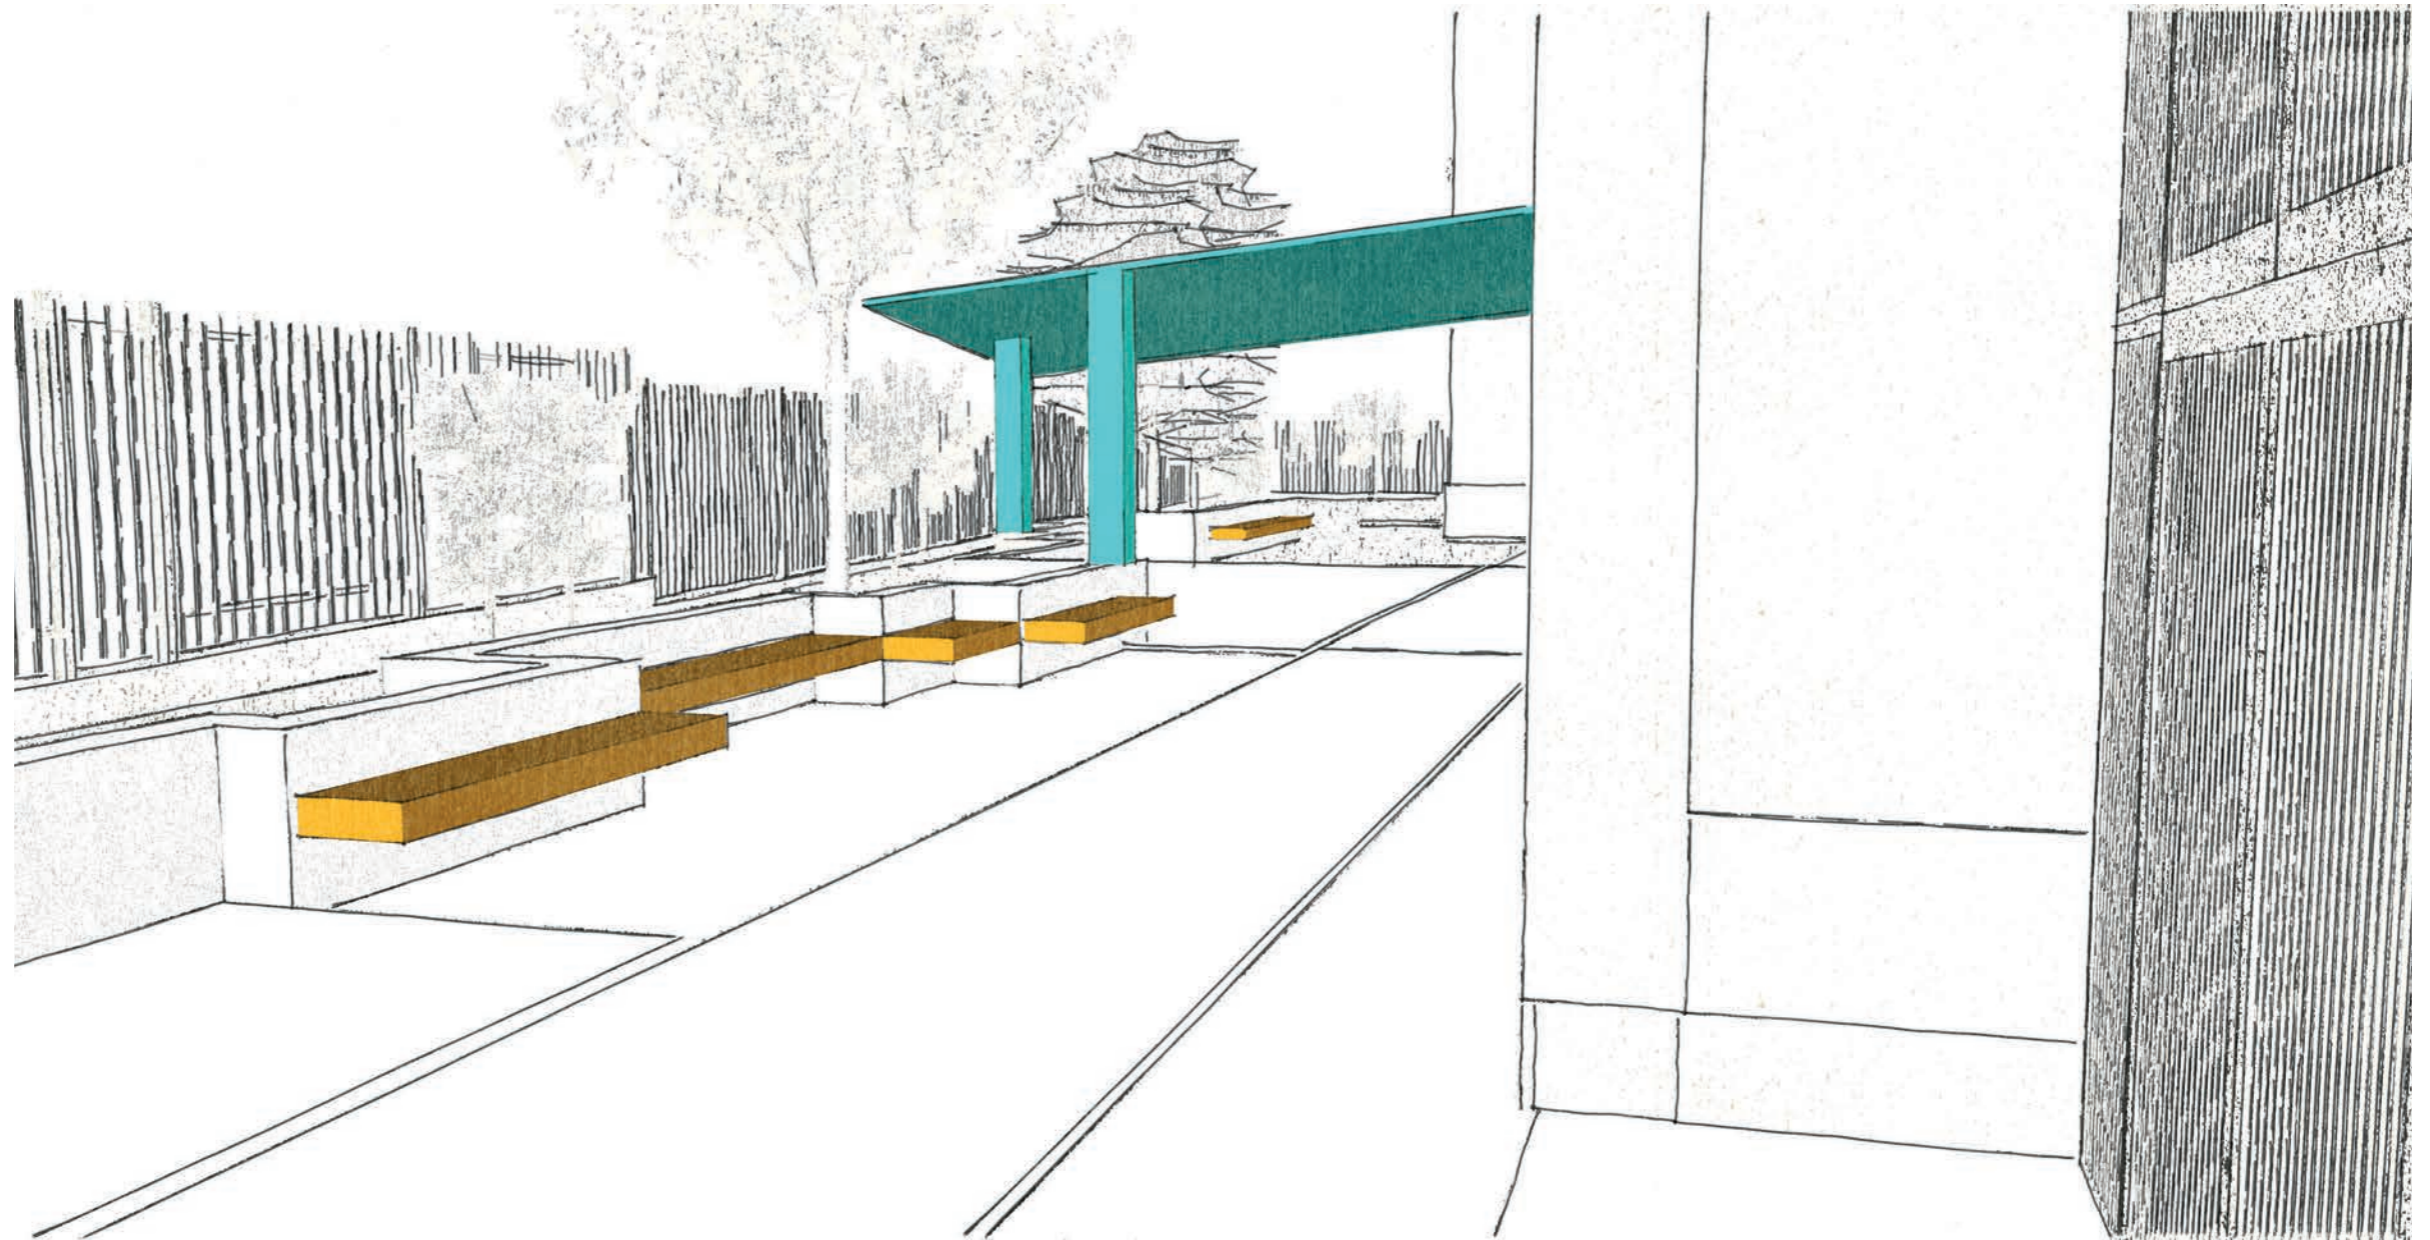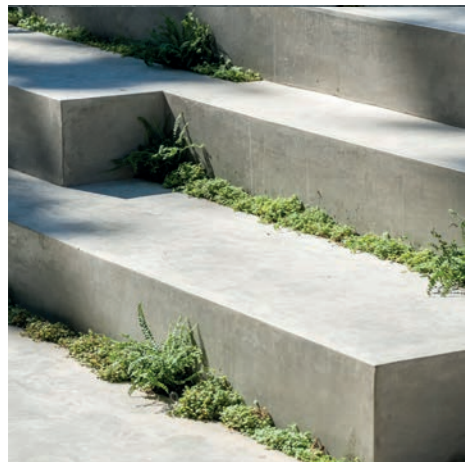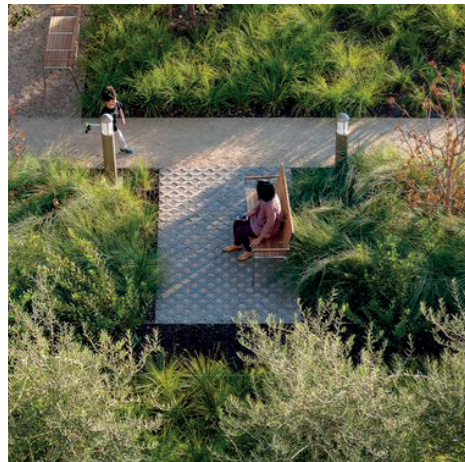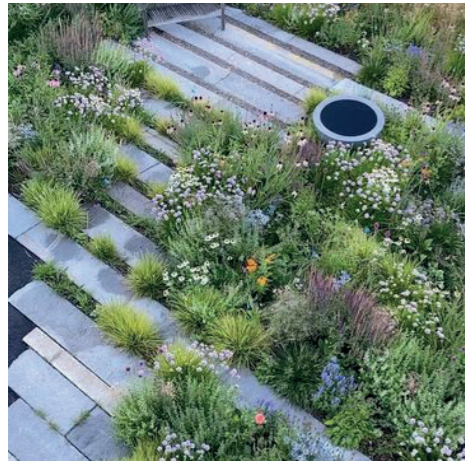


Shelter and benches fixed to the wall.





# Proposed Design

## Proposed Garden Phasing Sequence

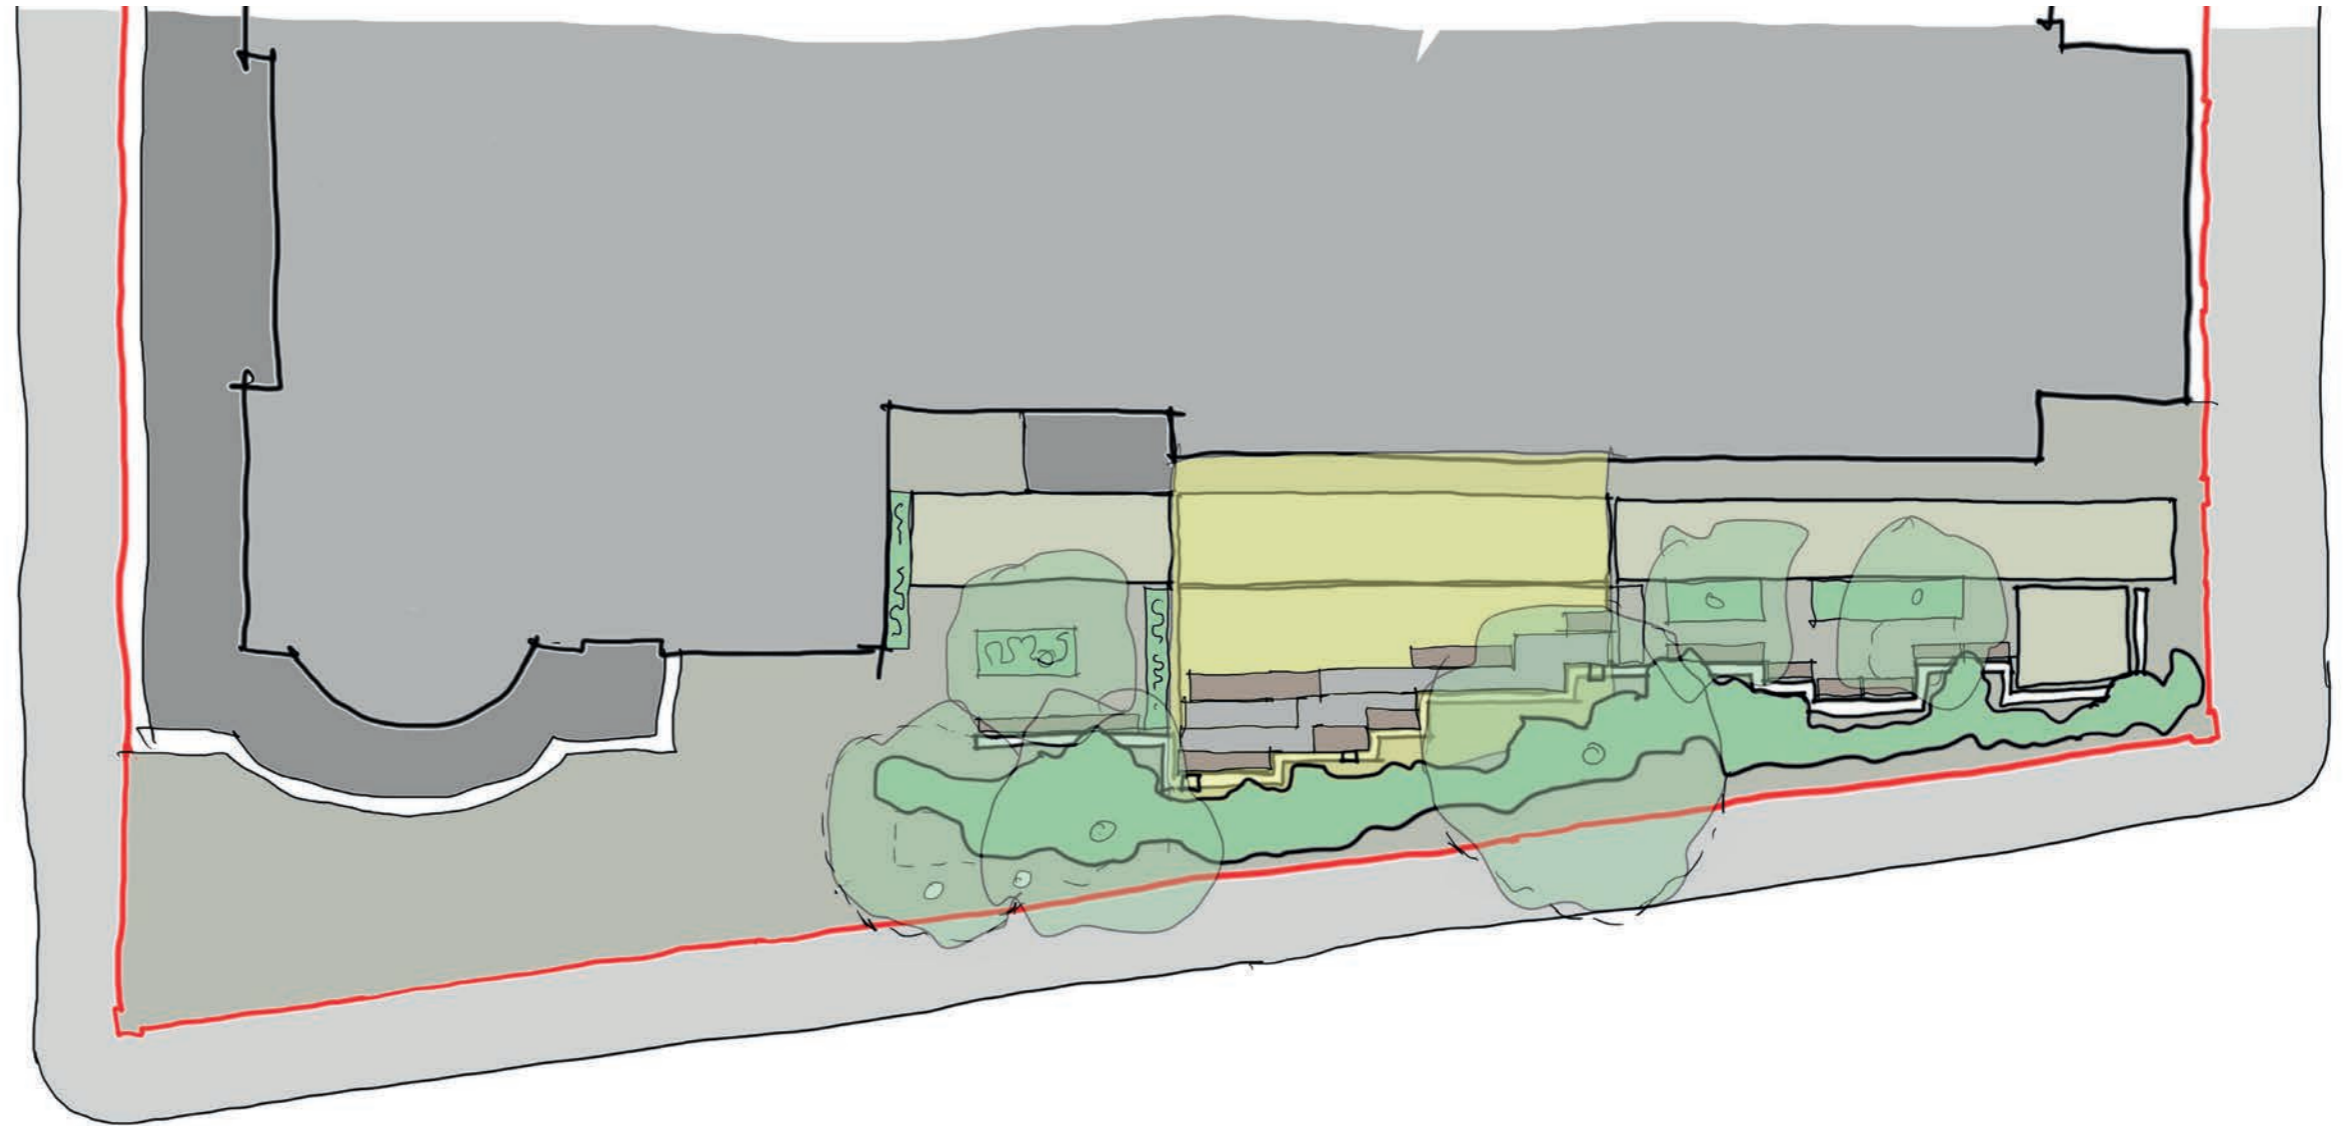


8 - Fit-out of covered area including addition benches, to facilitate the possibility of an outdoor performance space

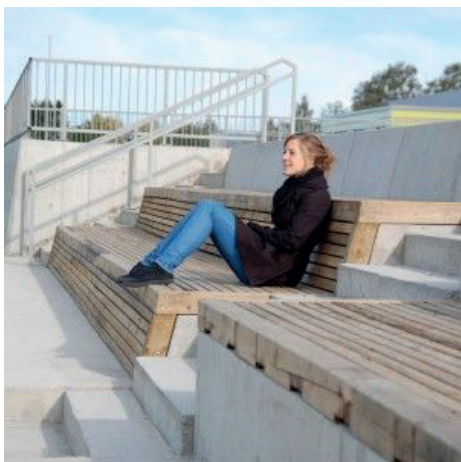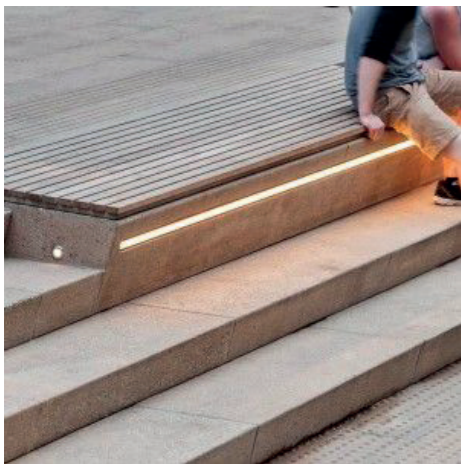



# Proposed Design

## Proposed Garden Phasing Sequence

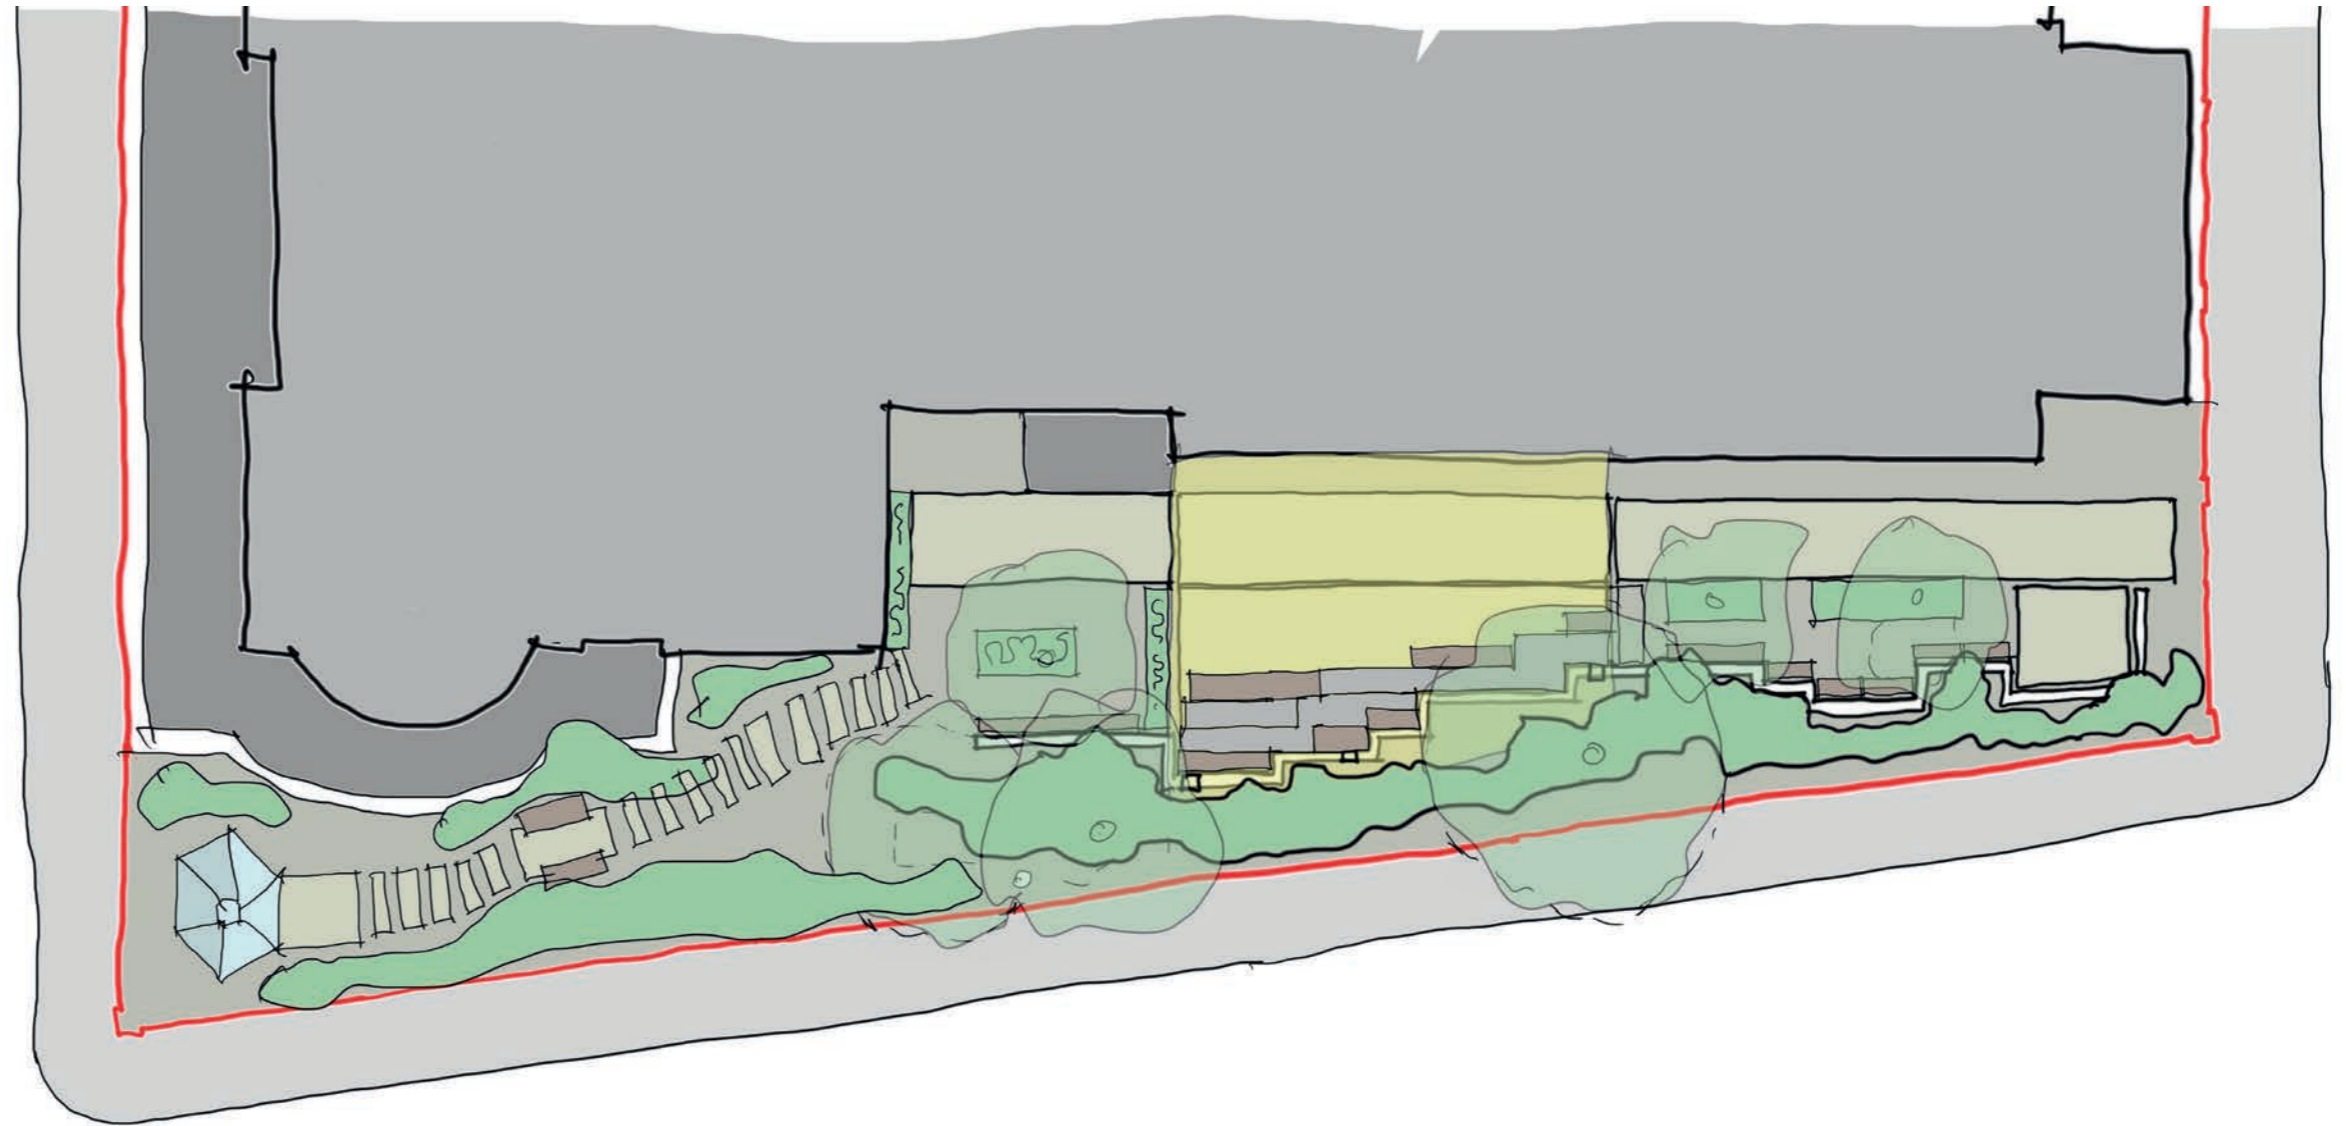





9 - The hidden Garden and Pupil Designed pavillion





# Proposed Design

## Proposed Garden Phasing Sequence

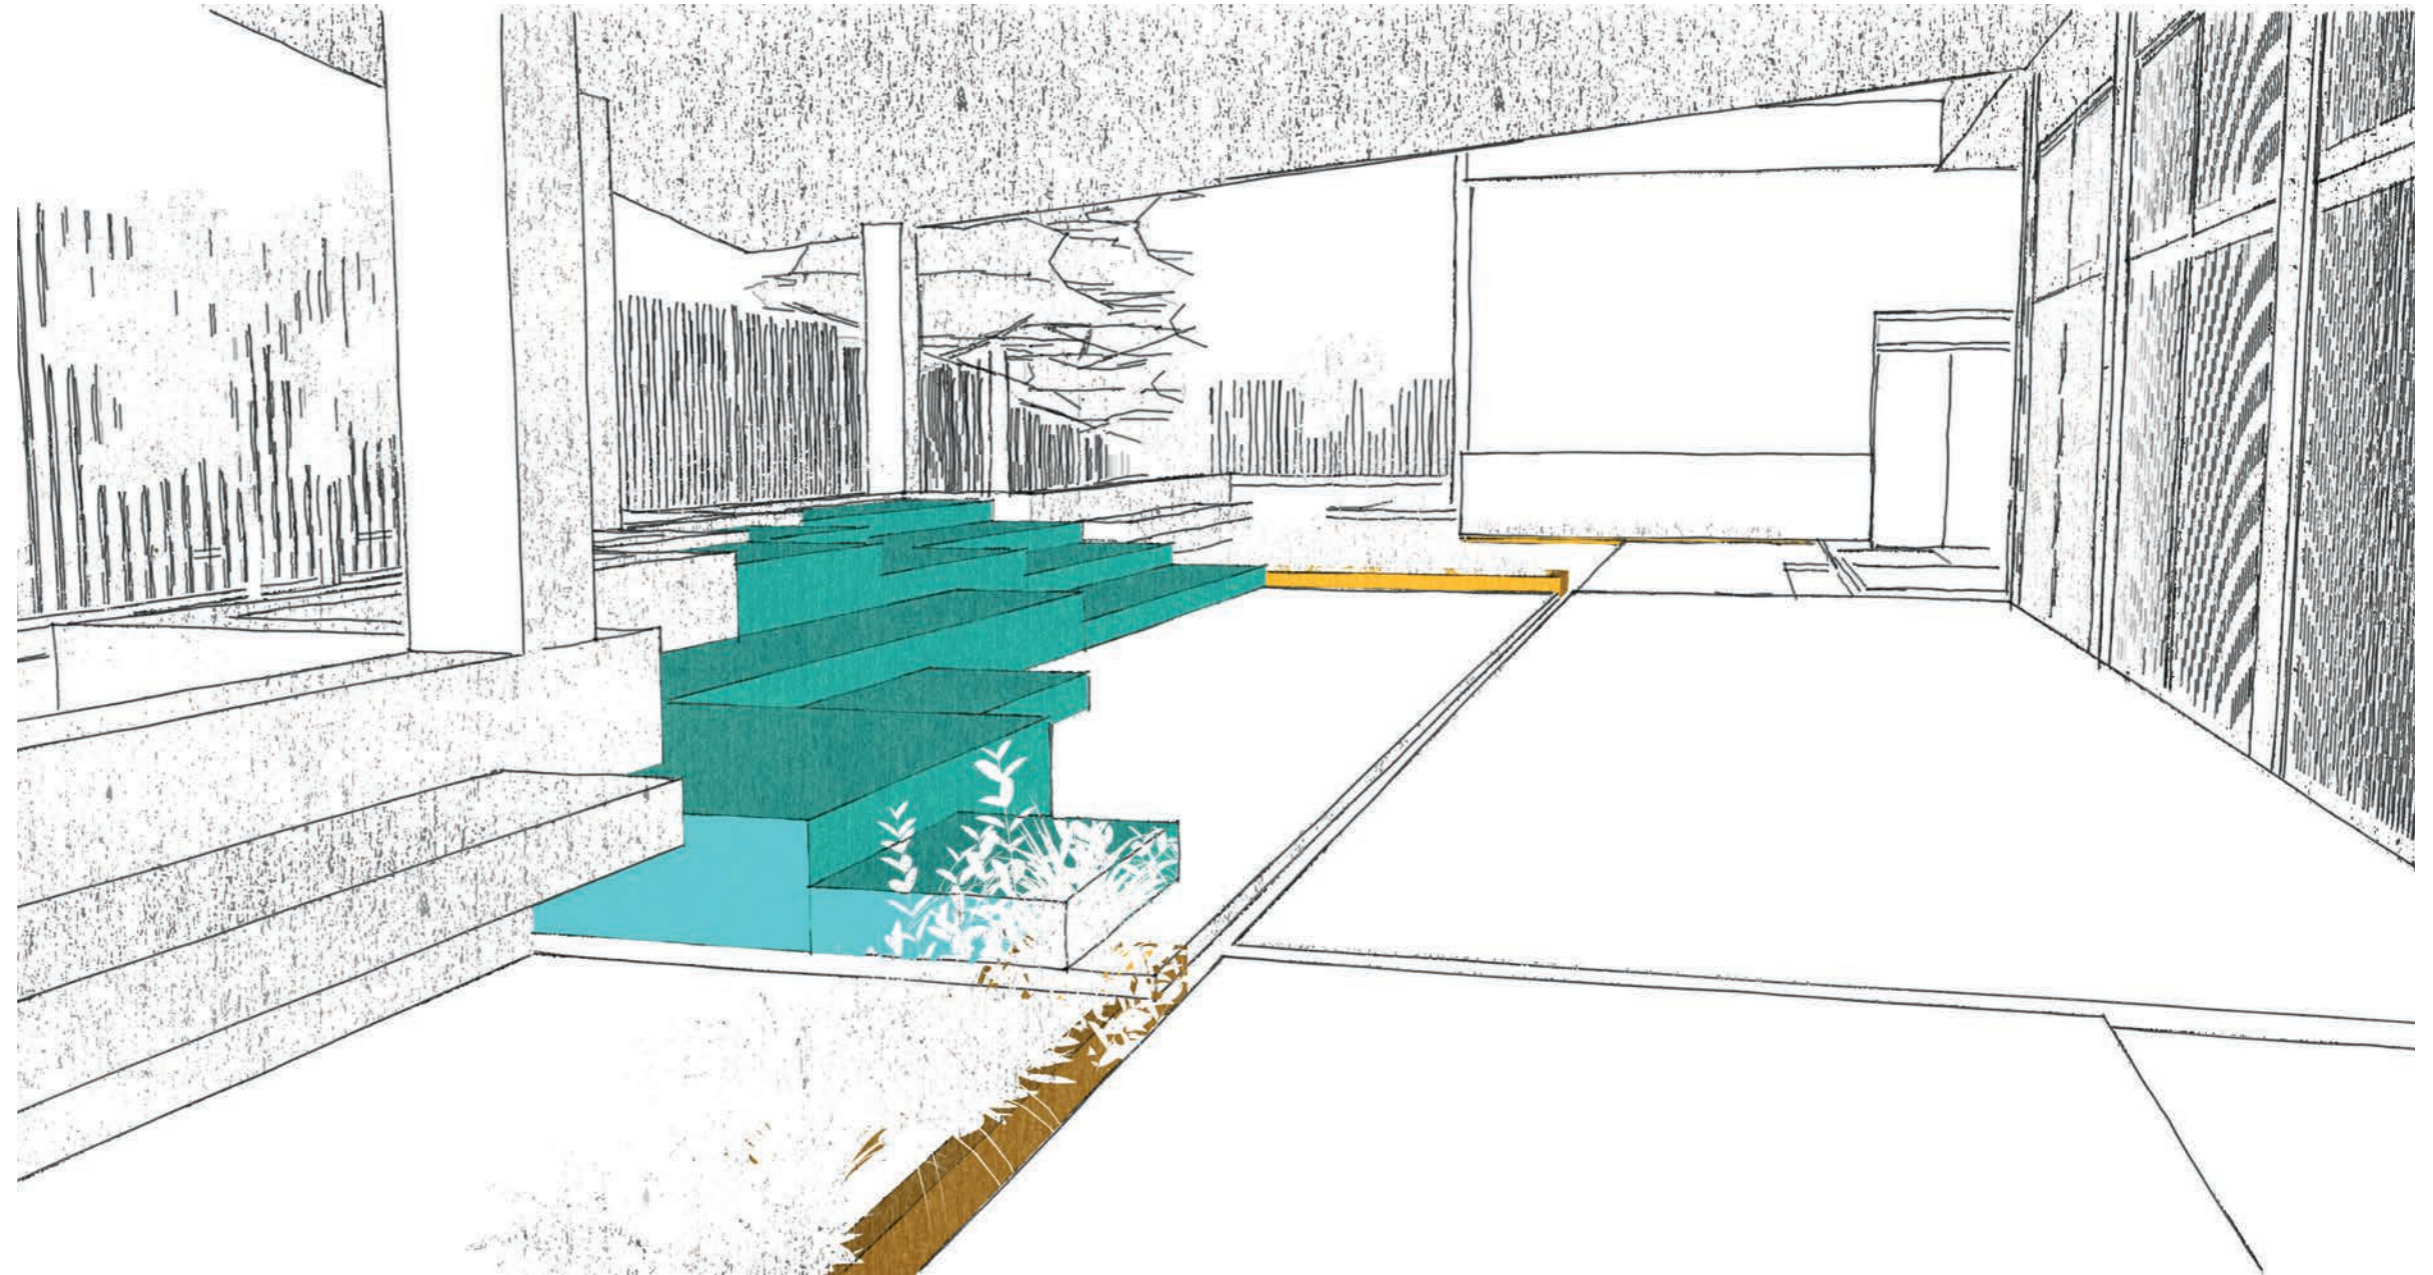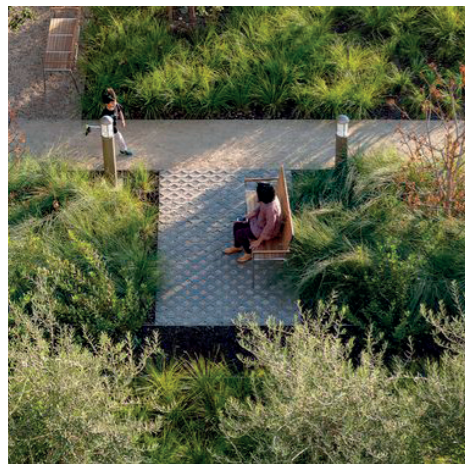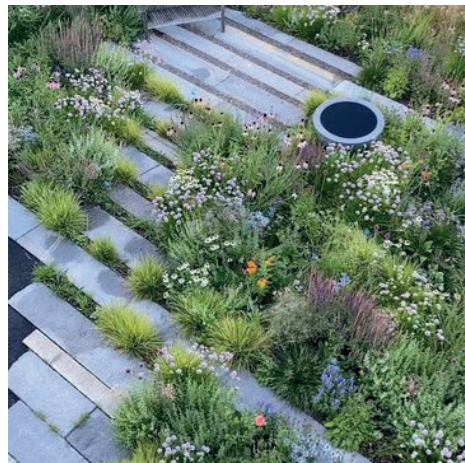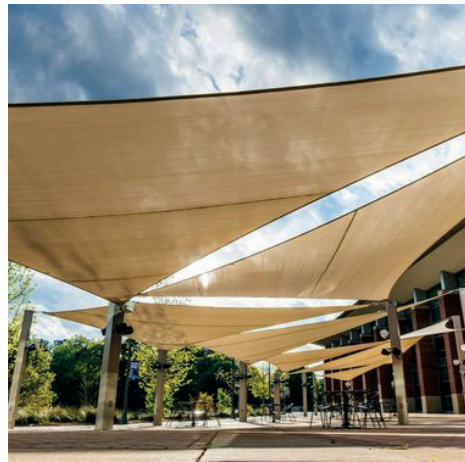

**Fit-out of covered area including addition benches, to facilitate the possibility of an outdoor performance space. Soft Landscaping planted around the wall and in beds for 2 garden spaces**